


B'ch. Newcastle & Berwick.


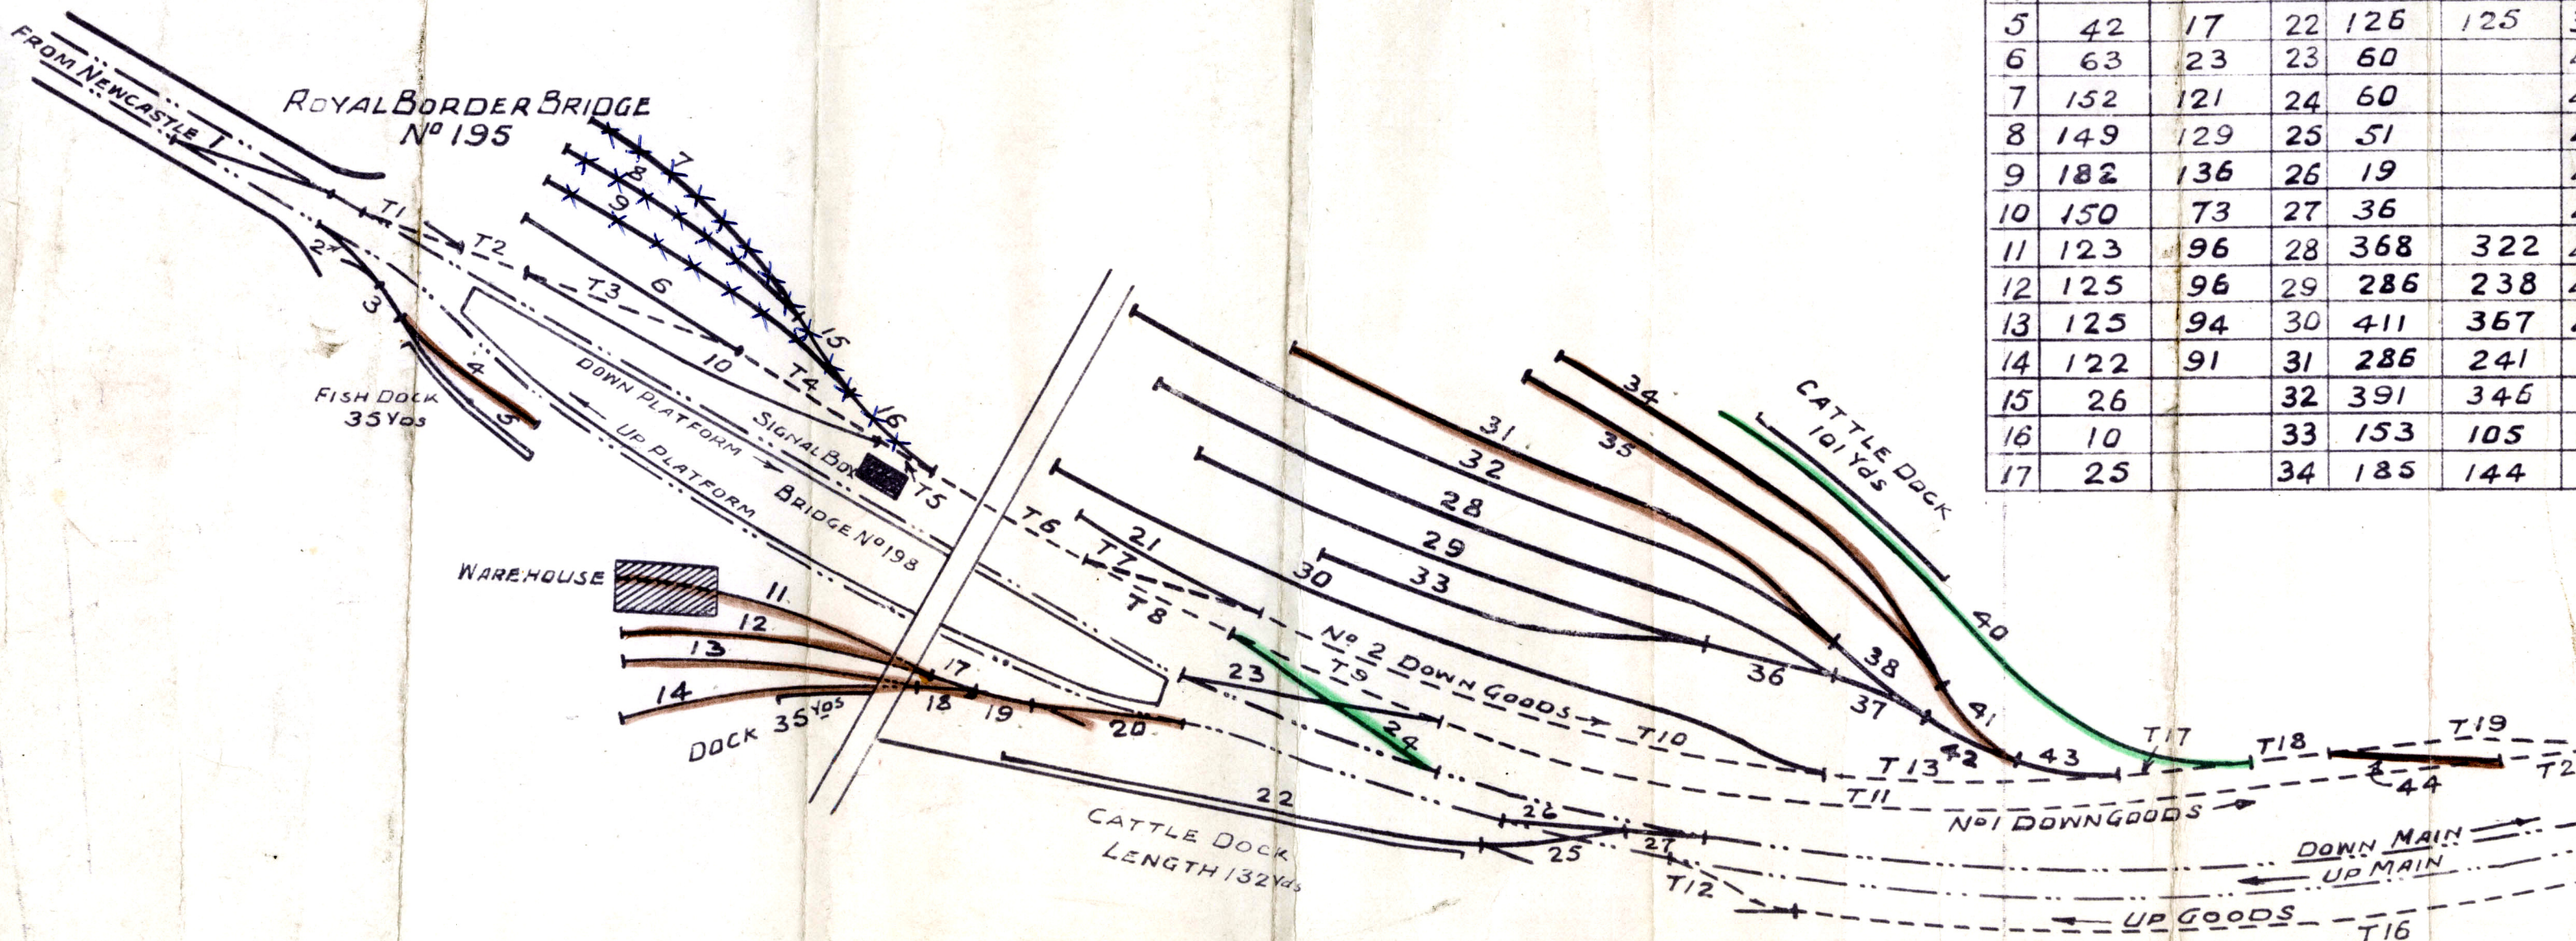


No	Length Yards	Standage Yards	No	Length Yards	Standage Yards
1	57		18	25	
2	47		19	14	
3	2		20	52	
4	37	12	21	75	39
5	42	17	22	126	125
6	63	23	23	60	
7	152	121	24	60	
8	149	129	25	51	
9	182	136	26	19	
10	150	73	27	36	
11	123	96	28	368	322
12	125	96	29	286	238
13	125	94	30	411	367
14	122	91	31	286	241
15	26		32	391	346
16	10		33	153	105
17	25		34	185	144

SIDINGS			RUNNING LINES							
No	Length Yards	Standage Yards	No	Length Yards	Standage Yards	No	Length Yards	Standage Yards	No	Length Yards
18	25		35	185	144	T1	48		T18	4
19	14		36	41		T2	2		T19	137
20	52		37	42		T3	55		T20	84
21	75	39	38	28		T4	94		T21	3
22	126	125	39			T5	33		T22	65
23	60		40	223	183	T6	43		T23	47
24	60		41	29		T7	64		T24	50
25	51		42	28		T8	56		T25	50
26	19		43	27		T9	59		T26	449
27	36		44	54		T10	331		T27	440
28	368	322	45	98	58	T11	411		T28	50
29	286	238	46	60		T12	49		T29	51
30	411	367	47	57		T13	64			
31	286	241				T14				
32	391	346				T15				
33	153	105				T16	478			
34	185	144				T17	10			

BERWICK

1148 A

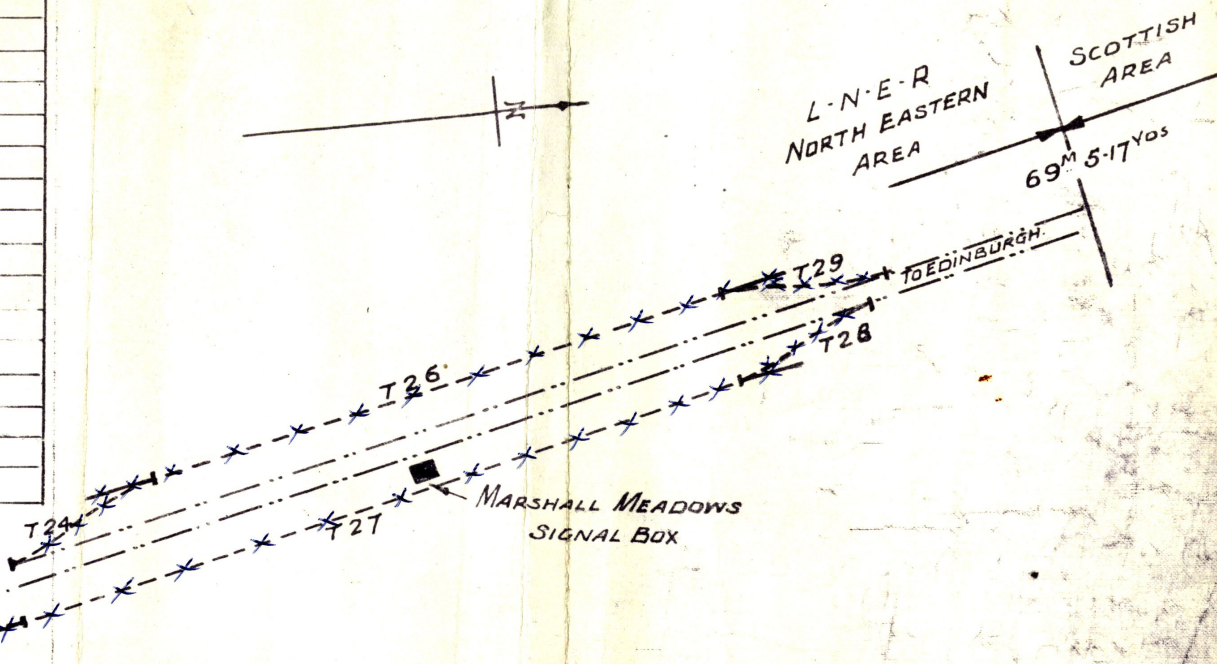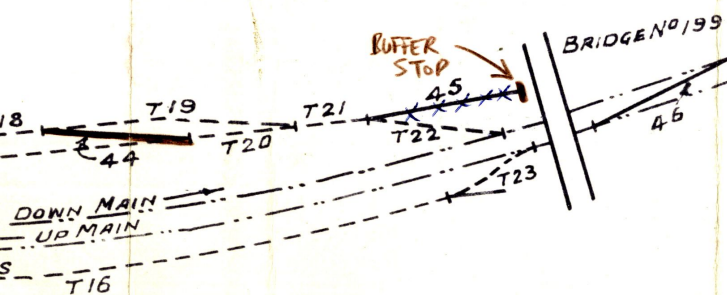

891

Revised Diagram D & N.E.